


**COLOR KEY**

- LOBBY / CIRCULATION
- BUILDING SUPPORT SPACE
- ADMINISTRATIVE AREA
- ACTIVE RECREATION
- COMMUNITY SPACES
- ENVIRONMENTAL / NATURE AREAS

**ROOM KEY**

- A-01 VESTIBULE
- A-02 RECEPTION
- A-03 LOBBY / LOUNGE
- A-04 KITCHEN (19x23)
- A-05 WOMEN'S LOCKER & TOILET ROOM
- A-06 MEN'S LOCKER & TOILET ROOM
- A-07 MEN'S PUBLIC RESTROOM
- A-08 WOMEN'S PUBLIC RESTROOM
- A-09 TELEPHONE / WHISKY / VENDING
- A-10 GENERAL BUILDING STORAGE
- A-12 MAINTENANCE / RECEIVING
- B-01 FACILITY DIRECTOR'S OFFICE
- B-02 ASSISTANT DIRECTOR'S OFFICE
- B-03 PROGRAM MANAGER'S OFFICE
- B-04 PROGRAM COORDINATOR'S OFFICE
- B-05 PROGRAM STAFF OFFICE
- B-07 STAFF MEETING ROOM (16x15)
- B-08 SERVER / TELEPHONE SERVICE
- B-09 STAFF BREAK ROOM (16x14)
- C-01 GYMNASIUM (95x25)
- C-02 GYM STORAGE
- C-03 HEALTH AND WELLNESS AREA (19x29)
- C-04 STORAGE
- C-05 SMALL WELLNESS EDUCATION ROOM (9x24)
- C-06 SENIORS ACTIVITIES ROOM (26x22)
- C-07 WELLNESS STORAGE
- C-08 TRACK
- D-01a COMMUNITY RECREATION ROOM (25x25)
- D-01b MULTI-PURPOSE ACTIVITY ROOM (26x16)
- D-02 MULTI-PURPOSE ACTIVITY ROOM (29x17)
- D-02 STORAGE
- D-03 ARTS & CRAFTS (19x24.5)
- D-04 STORAGE
- D-05 TOILET ROOM
- E-02 LABORATORY / CLASSROOM (14x22)
- E-03 AMP ROOM (19x22)
- E-04 DISPLAY
- E-05 STORAGE
- G-01 SCREENED NATURE ROOM

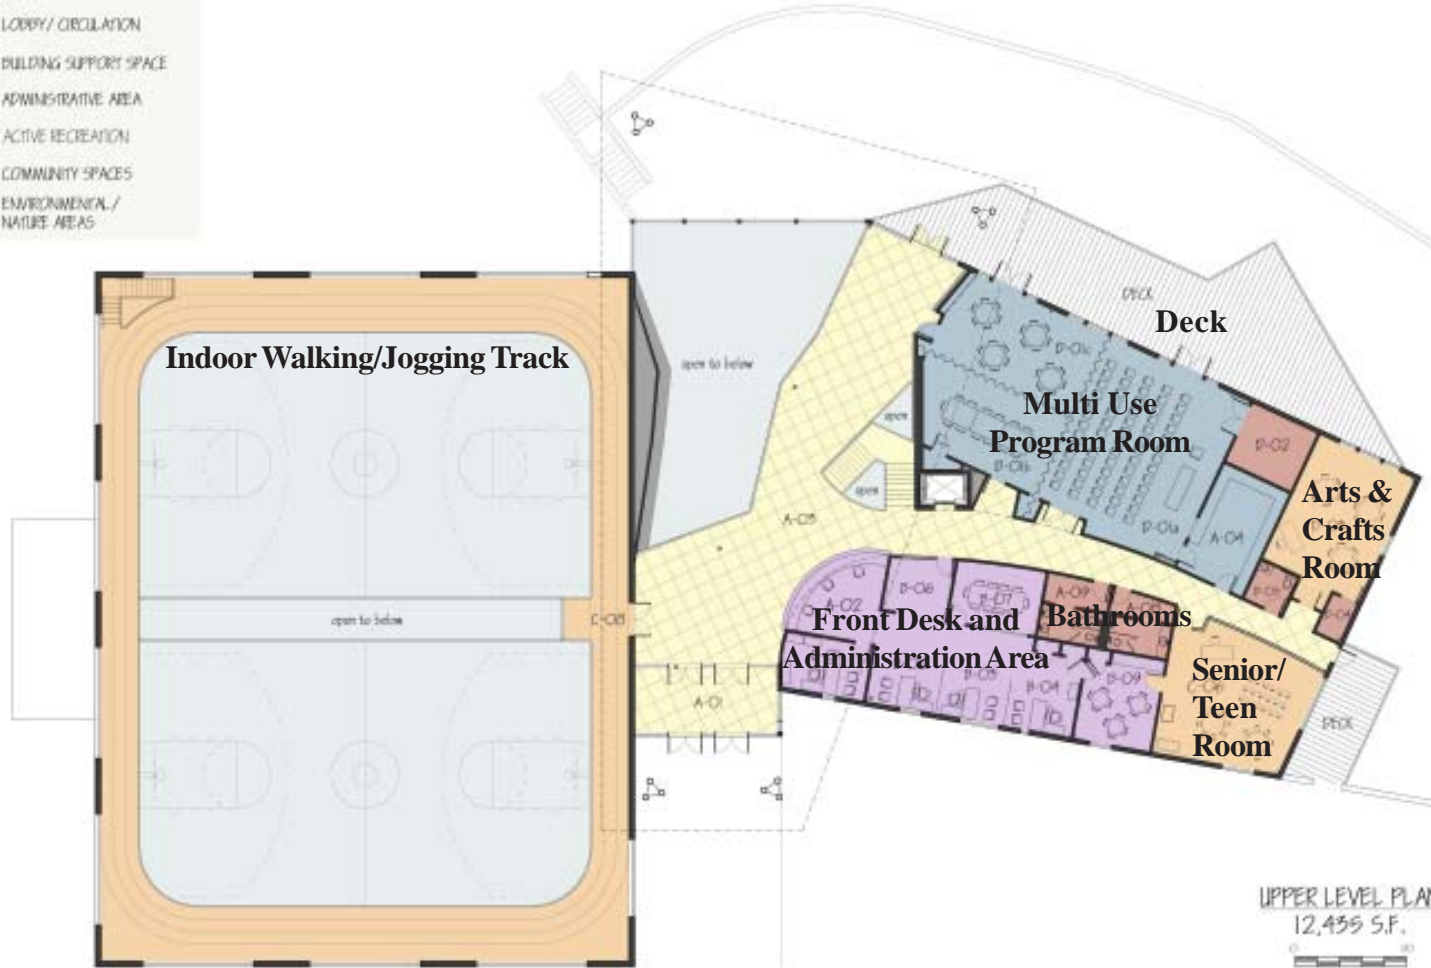

# Haverford Township Community Recreation & Environmental Center

SCHEMATIC FLOOR PLANS  
JANUARY 14, 2010  
SCALE: 1" = 10'-0"

