


**COLOR KEY**

- LOBBY / CIRCULATION
- BUILDING SUPPORT SPACE
- ADMINISTRATIVE AREA
- ACTIVITY SPACES
- COMMUNITY SPACES
- ENVIRONMENTAL / NATURE AREAS

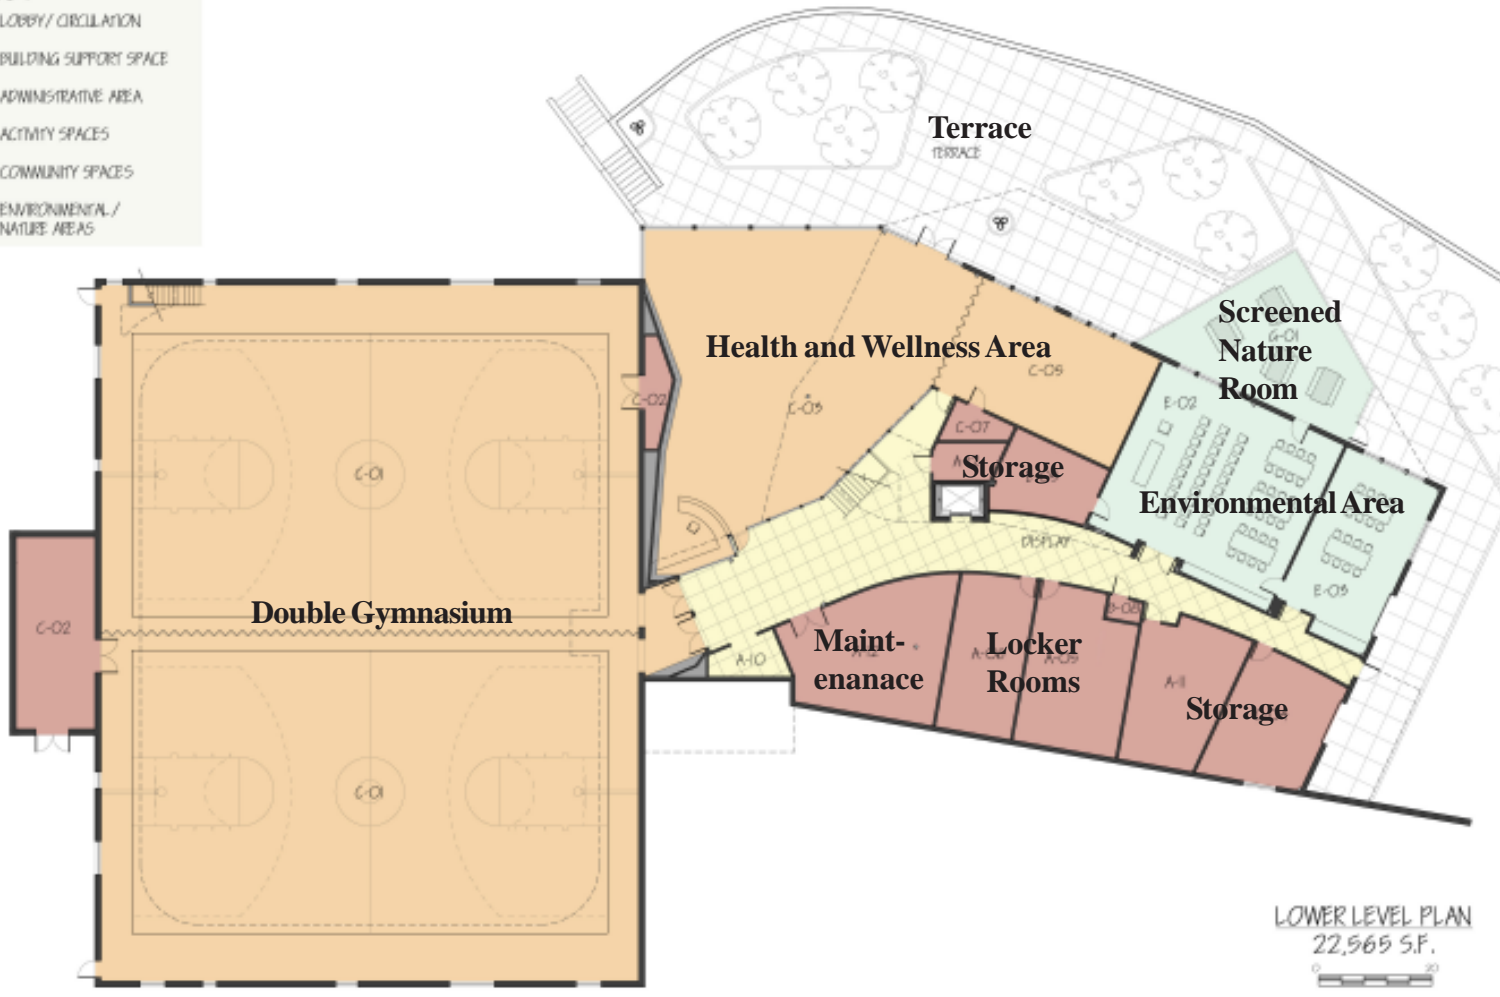

- ROOM KEY**
- A-01 VESTIBULE
  - A-02 RECEPTION
  - A-03 LOBBY / LOUNGE
  - A-04 KITCHEN (19x23)
  - A-05 WOMEN'S LOCKER & TOILET ROOM
  - A-06 MEN'S LOCKER & TOILET ROOM
  - A-08 MEN'S PUBLIC RESTROOM
  - A-09 WOMEN'S PUBLIC RESTROOM
  - A-10 TELEPHONE / WATER / VENDING
  - A-11 GENERAL BUILDING STORAGE
  - A-12 MAINTENANCE / RECEIVING
  - B-01 FACILITY DIRECTOR'S OFFICE
  - B-02 ASSISTANT DIRECTOR'S OFFICE
  - B-03 PROGRAM MANAGER'S OFFICE
  - B-04 PROGRAM COORDINATOR'S OFFICE
  - B-06 PROGRAM STAFF OFFICE
  - B-07 STAFF MEETING ROOM (16x15)
  - B-08 SERVER / TELEPHONE SERVICE
  - B-09 STAFF BREAK ROOM (16x14)
  - C-01 GYMNASIUM (95x25)
  - C-02 GYM STORAGE
  - C-03 HEALTH AND WELLNESS AREA (90x90)
  - C-04 STORAGE
  - C-05 SMALL WELLNESS EDUCATION ROOM (56x24)
  - C-06 SENIORS ACTIVITIES ROOM (26x22)
  - C-07 WELLNESS STORAGE
  - C-08 TRACK
  - D-01a COMMUNITY RECREATION ROOM (28x55)
  - D-01b MULTIPURPOSE ACTIVITY ROOM (26x6)
  - D-01c MULTIPURPOSE ACTIVITY ROOM (29x7)
  - D-02 STORAGE
  - D-03 ARTS & CRAFTS (19x24.5)
  - D-04 STORAGE
  - D-05 TOILET ROOM
  - E-02 LABORATORY / CLASSROOM (41x52)
  - E-03 MUD ROOM (19x52)
  - E-04 DISPLAY
  - E-05 STORAGE
  - G-01 SCREENED NATURE ROOM

# Haverford Township Community Recreation & Environmental Center

SCHEMATIC FLOOR PLANS  
JANUARY 14, 2010  
SCALE: 1" = 10'-0"

